



Existing North Elevation



Existing Front Elevation

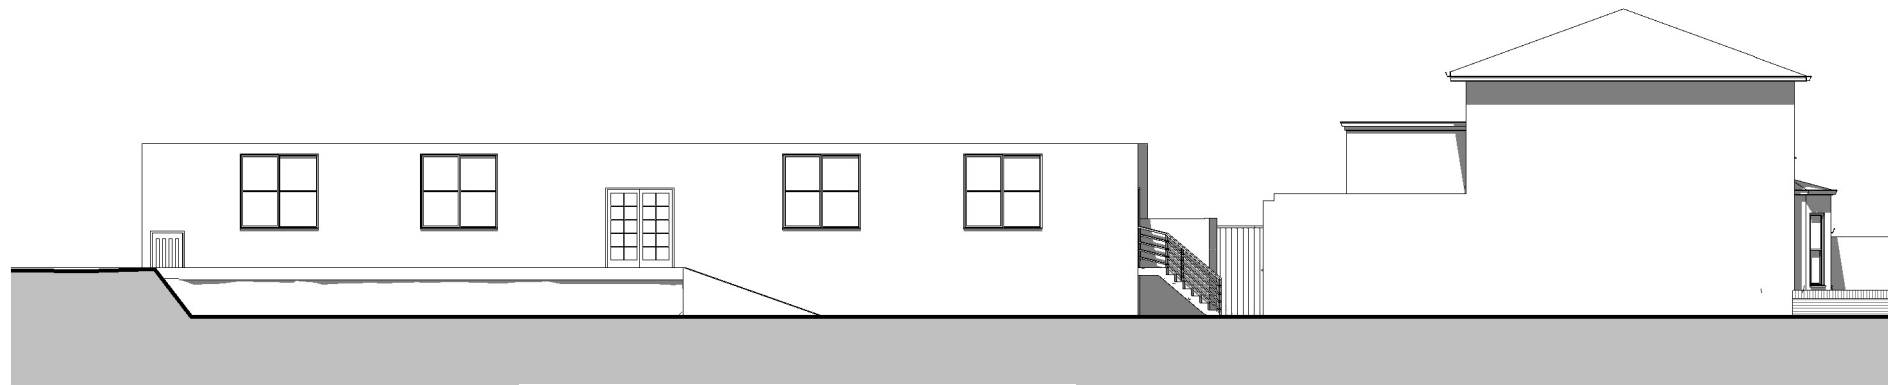


Existing South Elevation

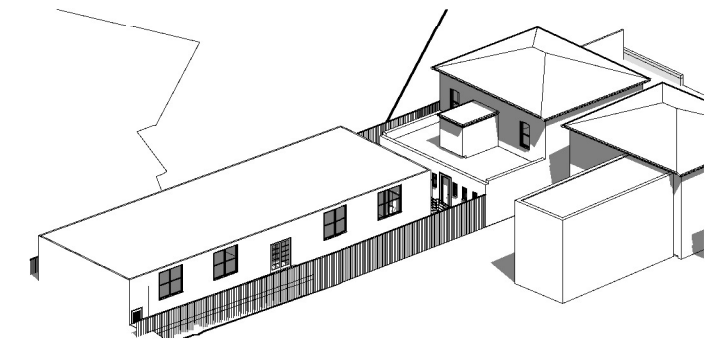

Rear Perspective

Rev	Date	Comments	By	Chk

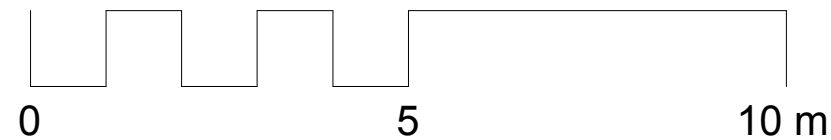

**PRELIMINARY**



**Arta Architectural**

Portland House  
51 Colney Hatch Lane  
Muswell Hill  
London  
N10 1LJ  
t: 0208 883 9904

**Existing Elevations**

Scale 1 : 200  
Issued Aug 2012

Client O-BAY & KLC  
Project 287 Fore Street  
N9 0PD

Drawing No. FOR P1 08 -