


Rev	Date	Comments	By	Chk

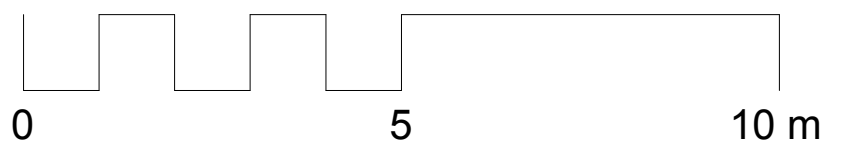

Arta Architectural
 Portland House
 51 Colney Hatch Lane
 Muswell Hill
 London
 N10 1LJ
 t: 0208 883 9904

Location Plan

Scale 1 : 1250
 Issued Aug 2012

Client O-BAY & KLC
 Project 287 Fore Street
 N9 0PD

Drawing No. FOR P1 01 -